


Vindue top (Snit 3-3) Målstok 1:2

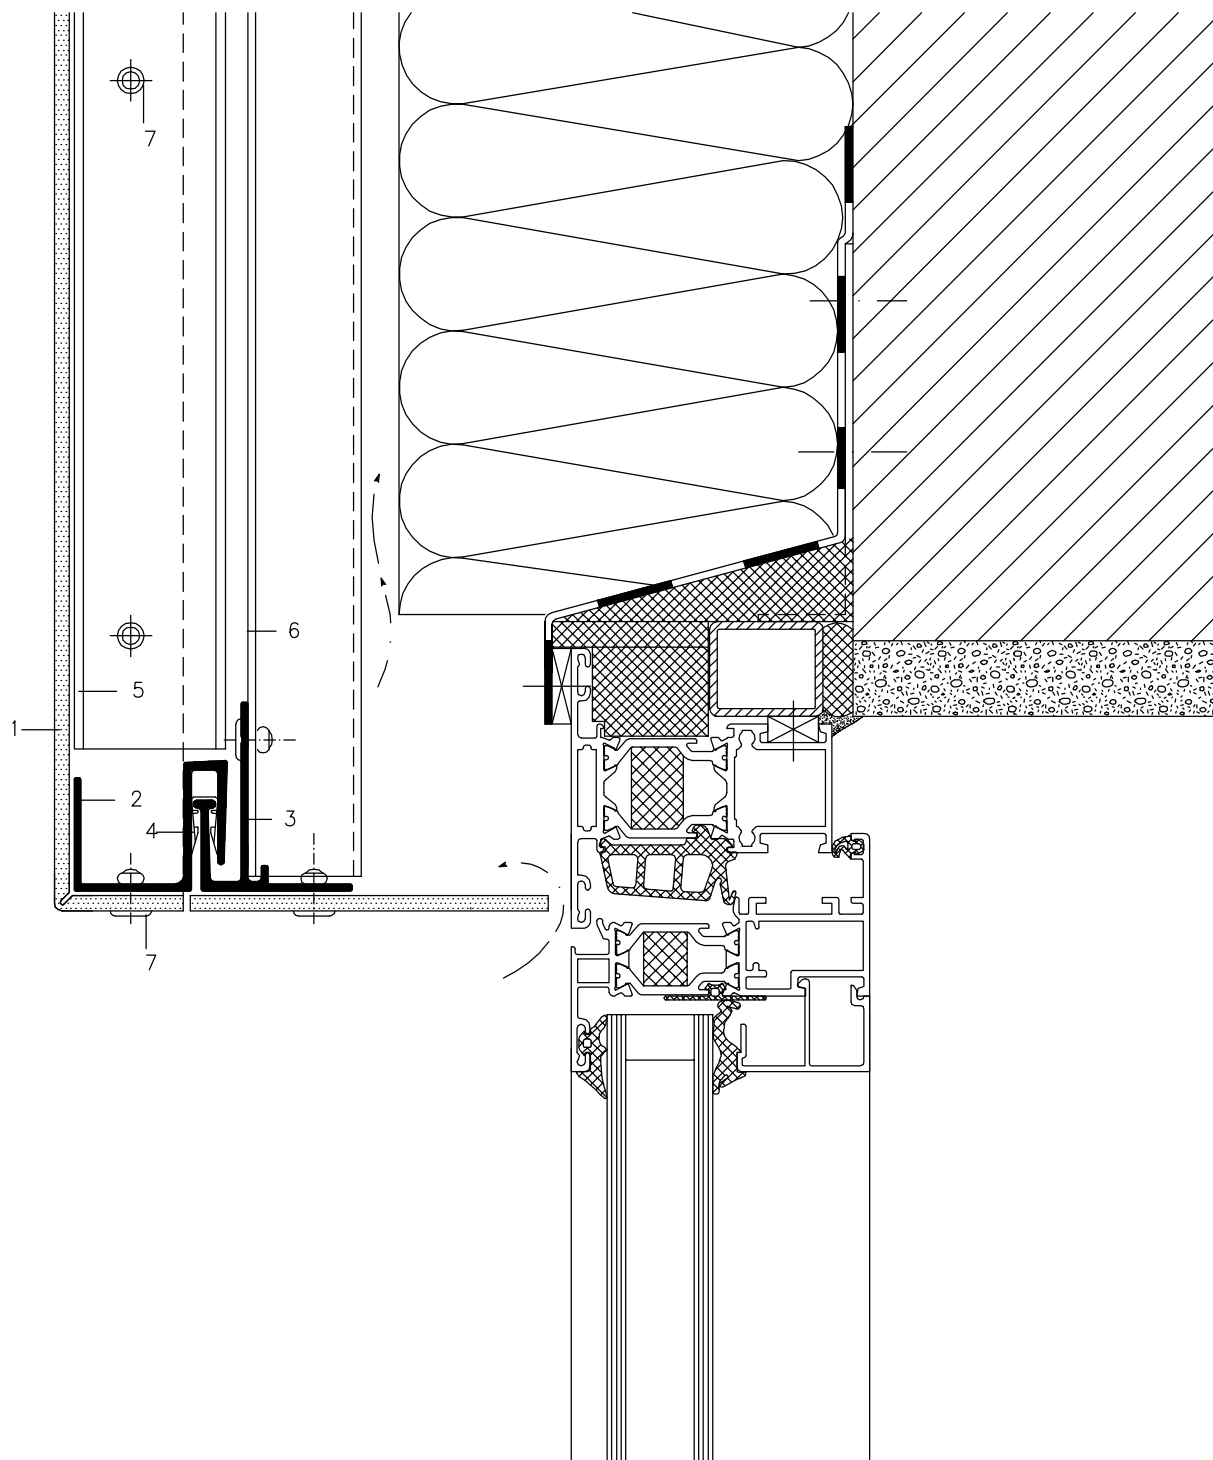

- 1 ALUCOBOND
- 2 SZ-20 S-Profil 44024
- 3 SZ-20 Startprofil 44026
- 4 SZ-20 Klips
- 5 Alumeco U-profil 40/20/2,5

- 6 Alumeco Hatprofil 11304 (30 mm dybde)
- 7 Lakeret aluminiumnitte (rustfri stift) - 4,8x13 mm